


Mark	Qty	Description	Length	Weight	ABM	Mark	Qty	Description	Length	Weight	ABM	Field Bolts	Drawn by	Cleaned <input type="checkbox"/>	Checked	Project	Contract	Div:	
Ladder 1	1	Galvanized Wharf Ladders High Wall										Qty	Description	MJM	Modified <input type="checkbox"/>	JTM			
														Paint /Surface spec.	Std Hole	Livingston Steel Inc. 21 Ottawa St., Summerside, PEI			
													Hot Dipped Galvanized	13/16 Dia. U/N					
													Steel / Steel Class	Weld					
													N/A	N/A					
													Weight:	Date:	Title Charlottetown Marine Terminal Wharf Ladders (OCTOBER)				
													Ref:						
													#	Description					Date

QUANTITY OF (x6)

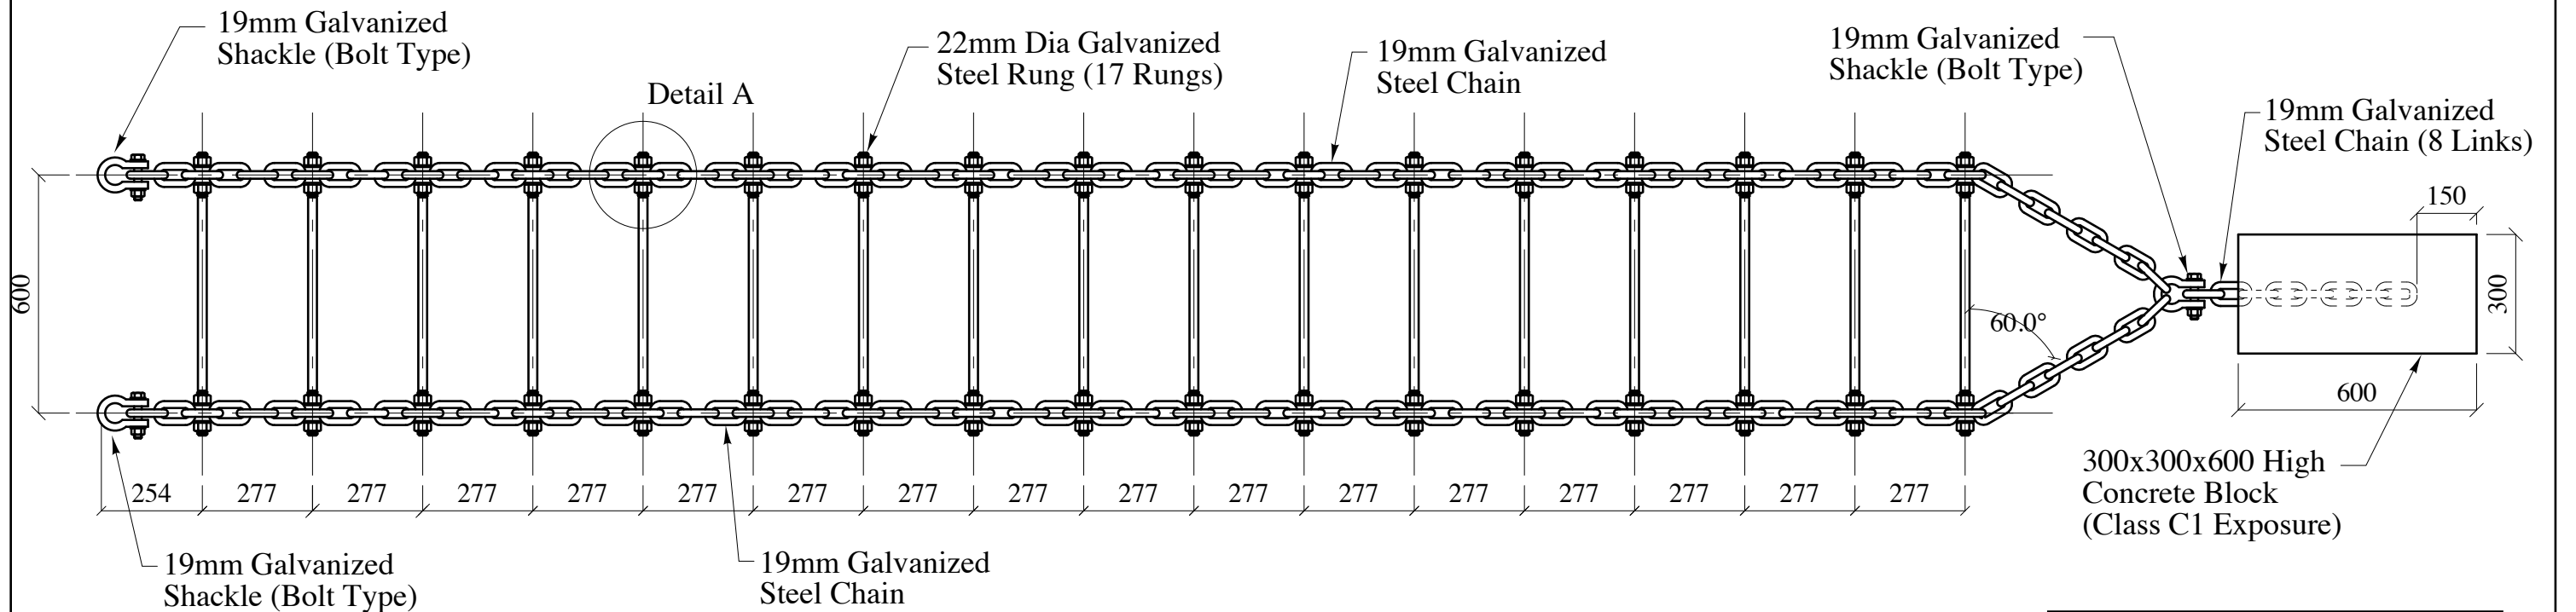

Concrete Notes:
 28 Day Compressive Strength to be 35MPa and Air Entrainment to be as per A23.1-04

